




FIRST FLOOR

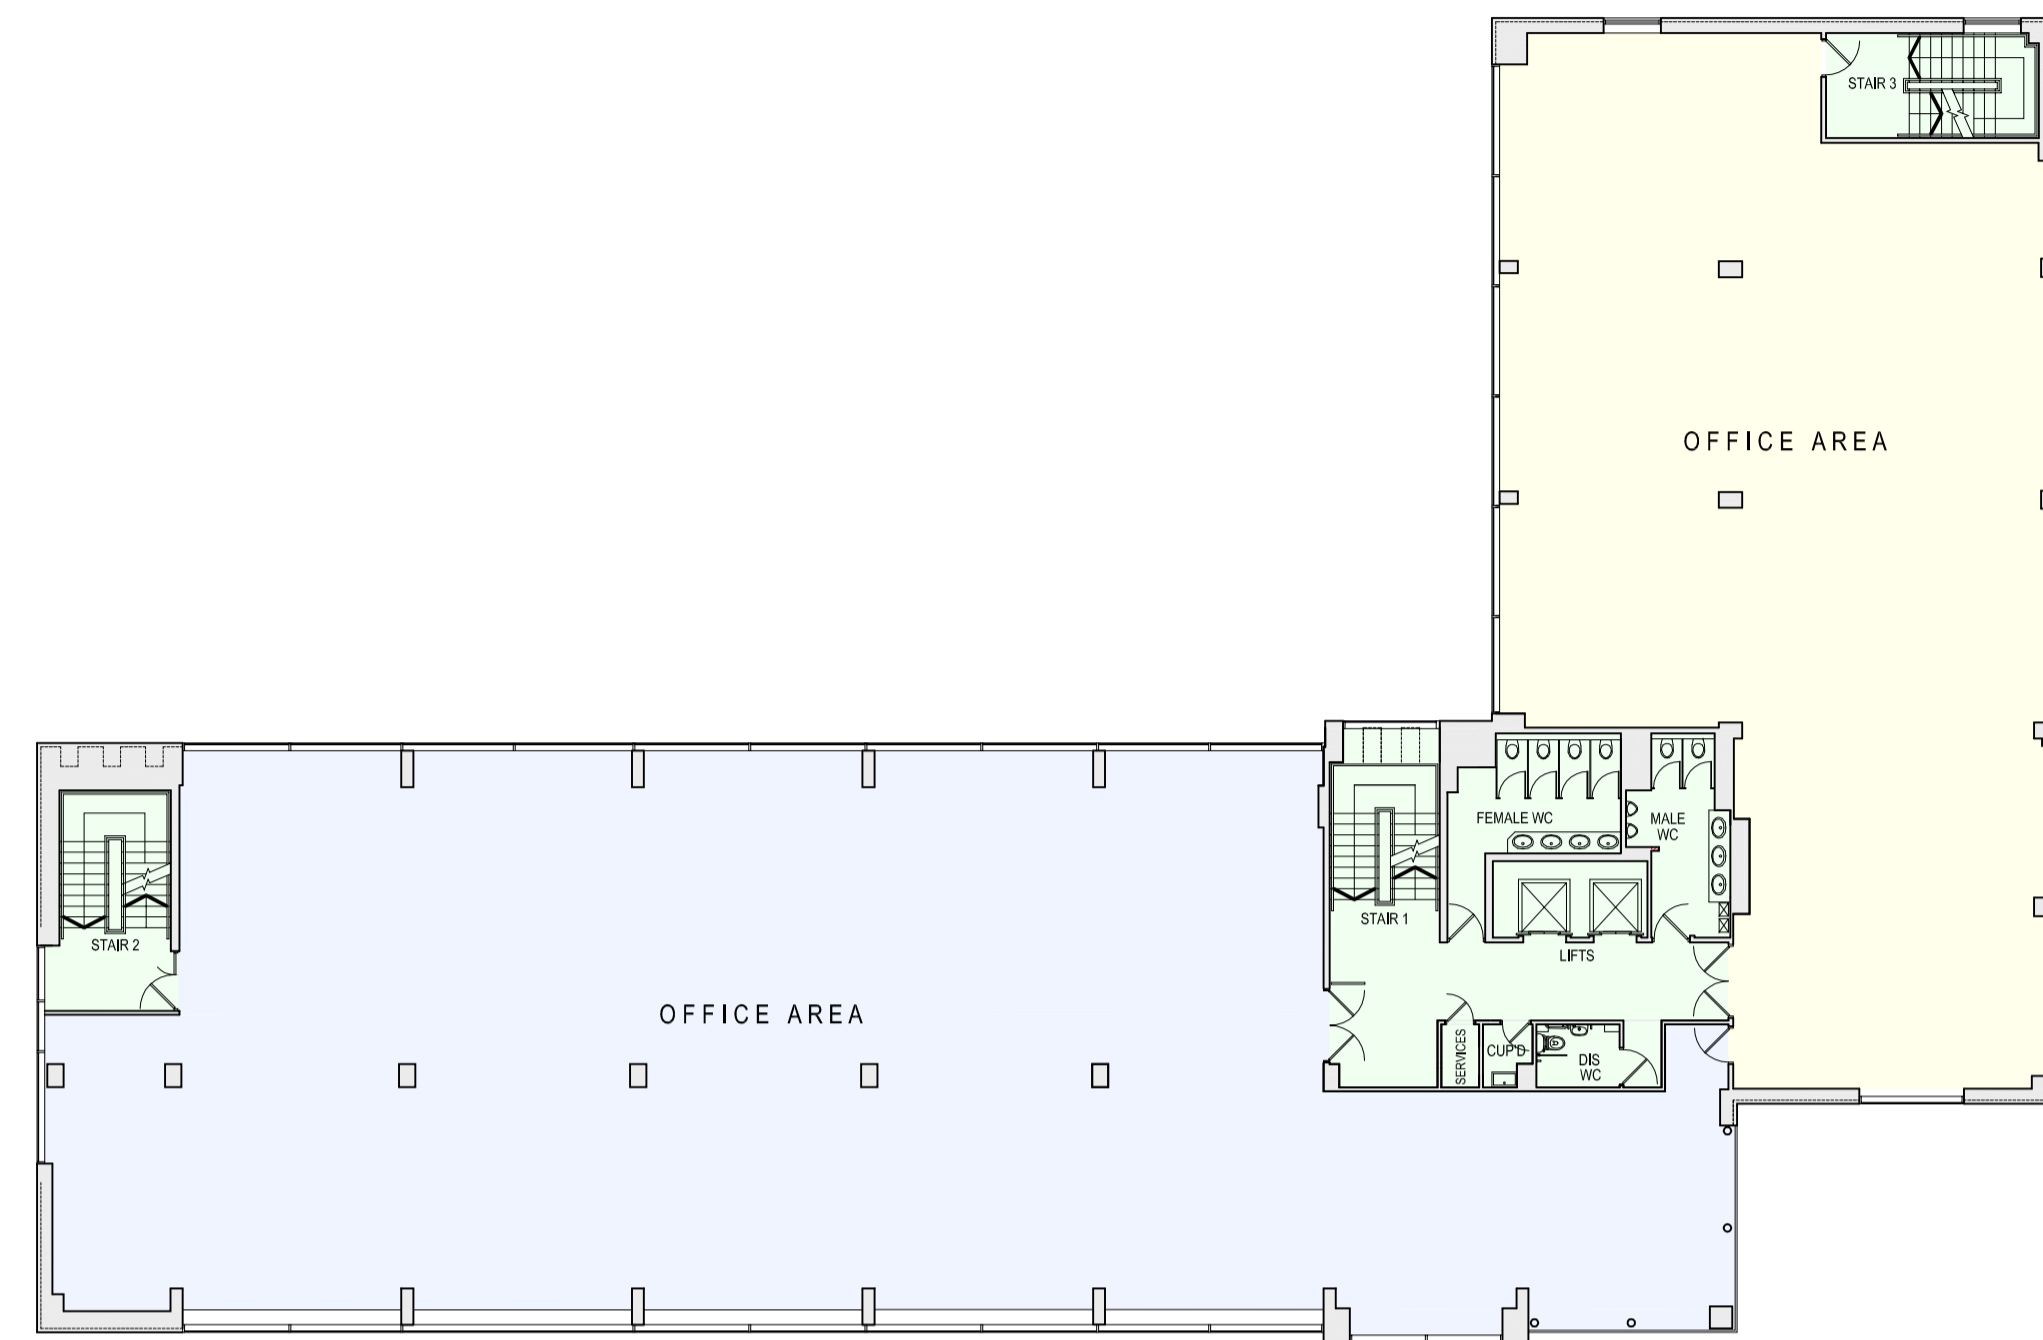

SECOND FLOOR

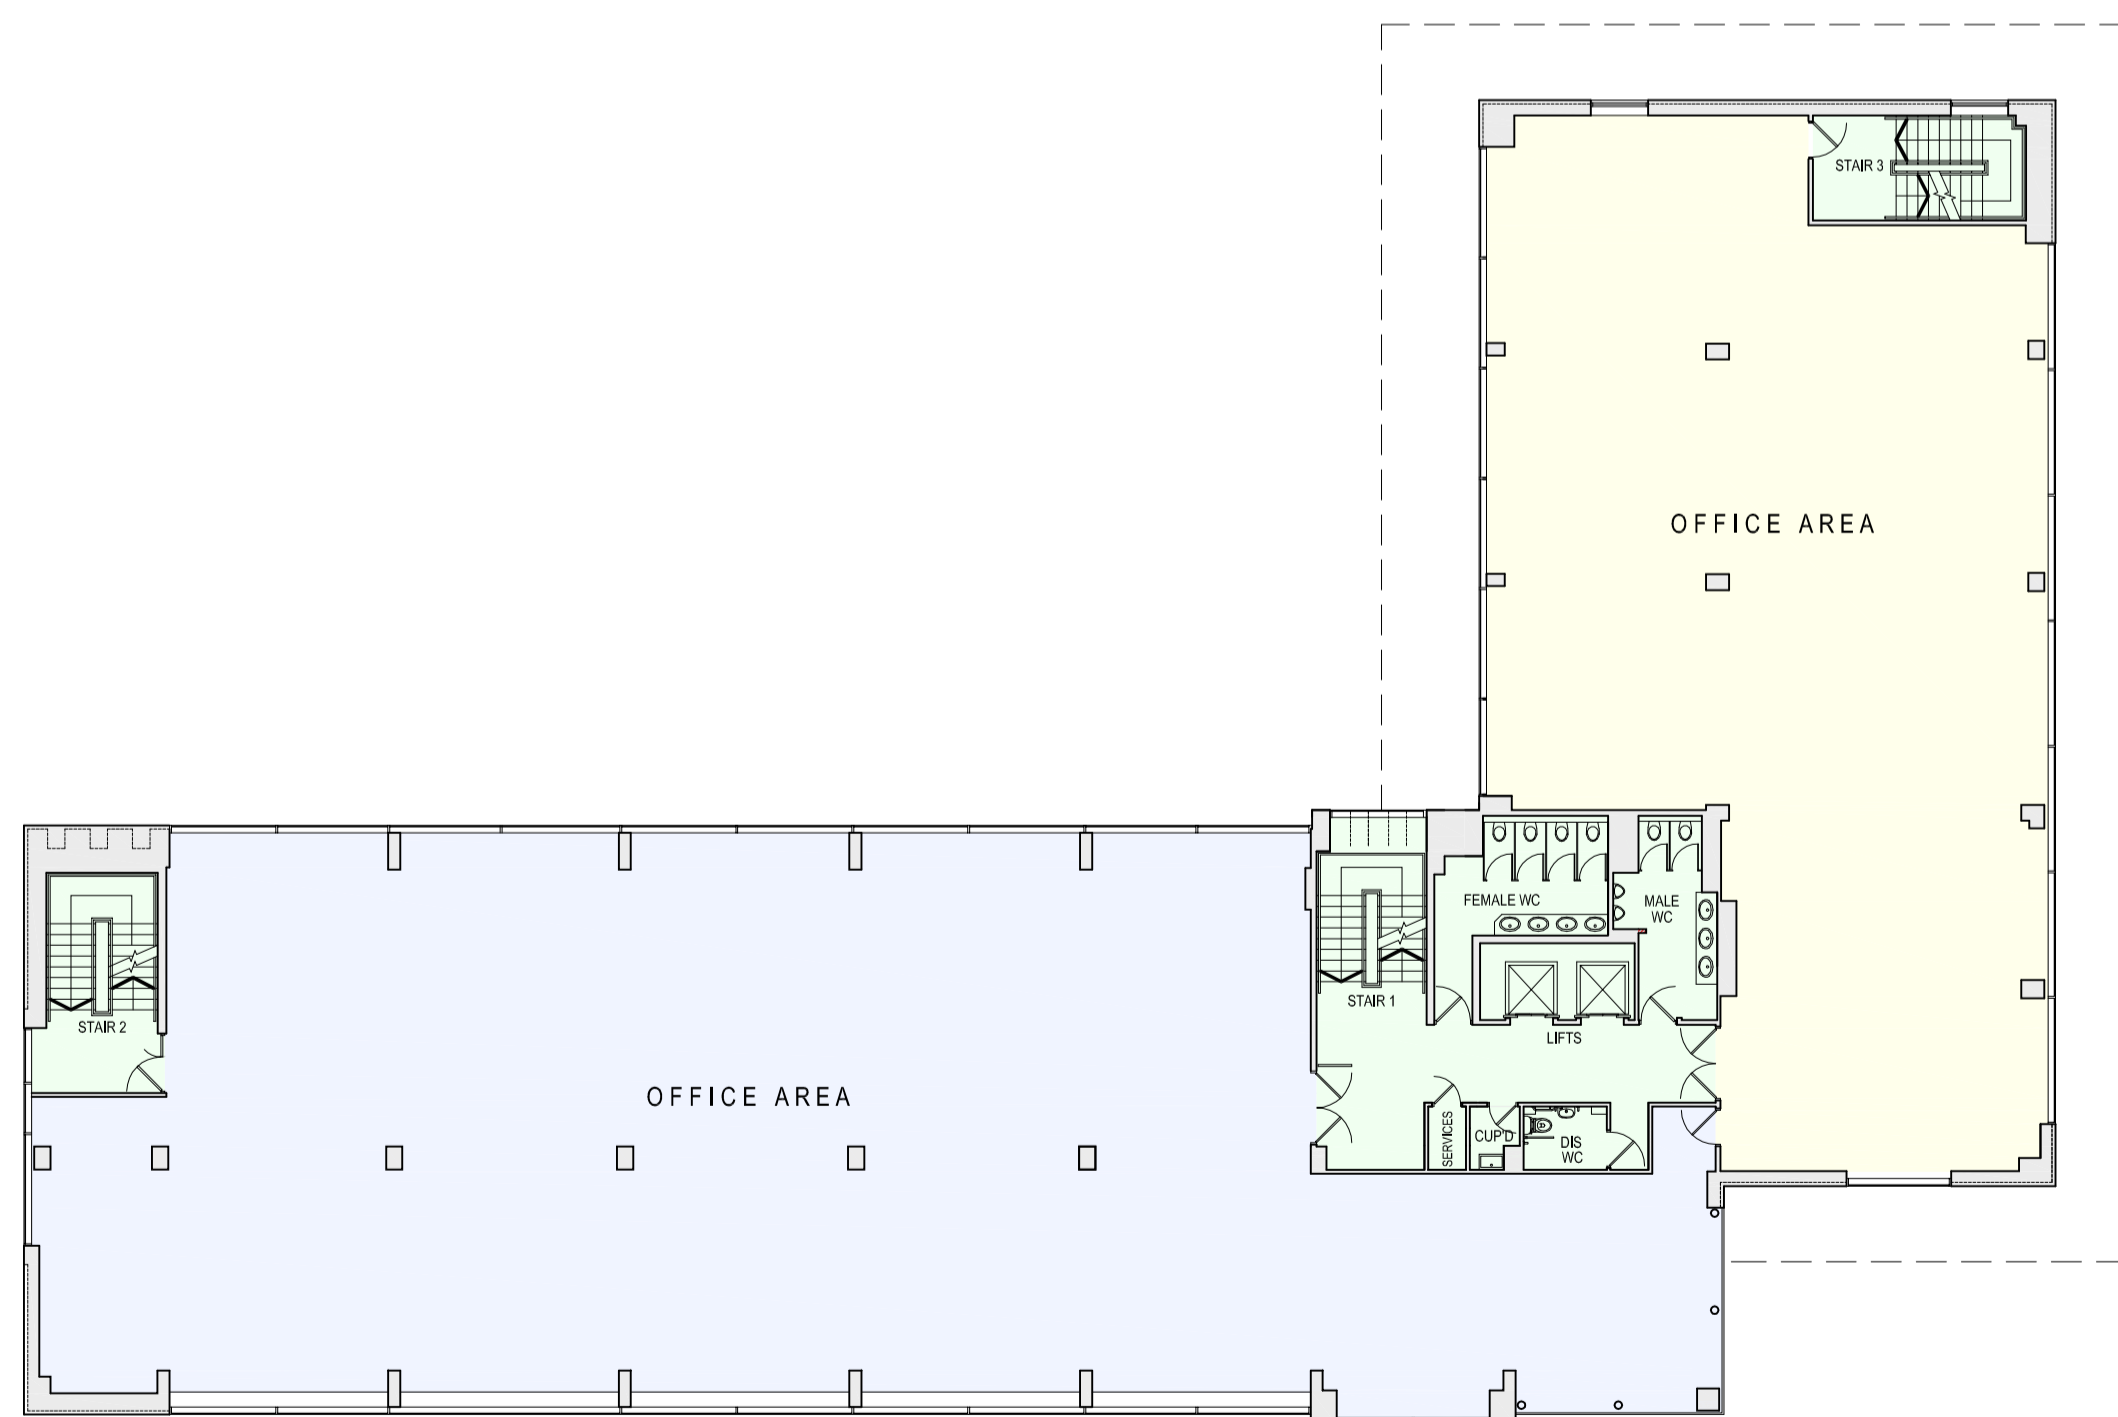

THIRD FLOOR

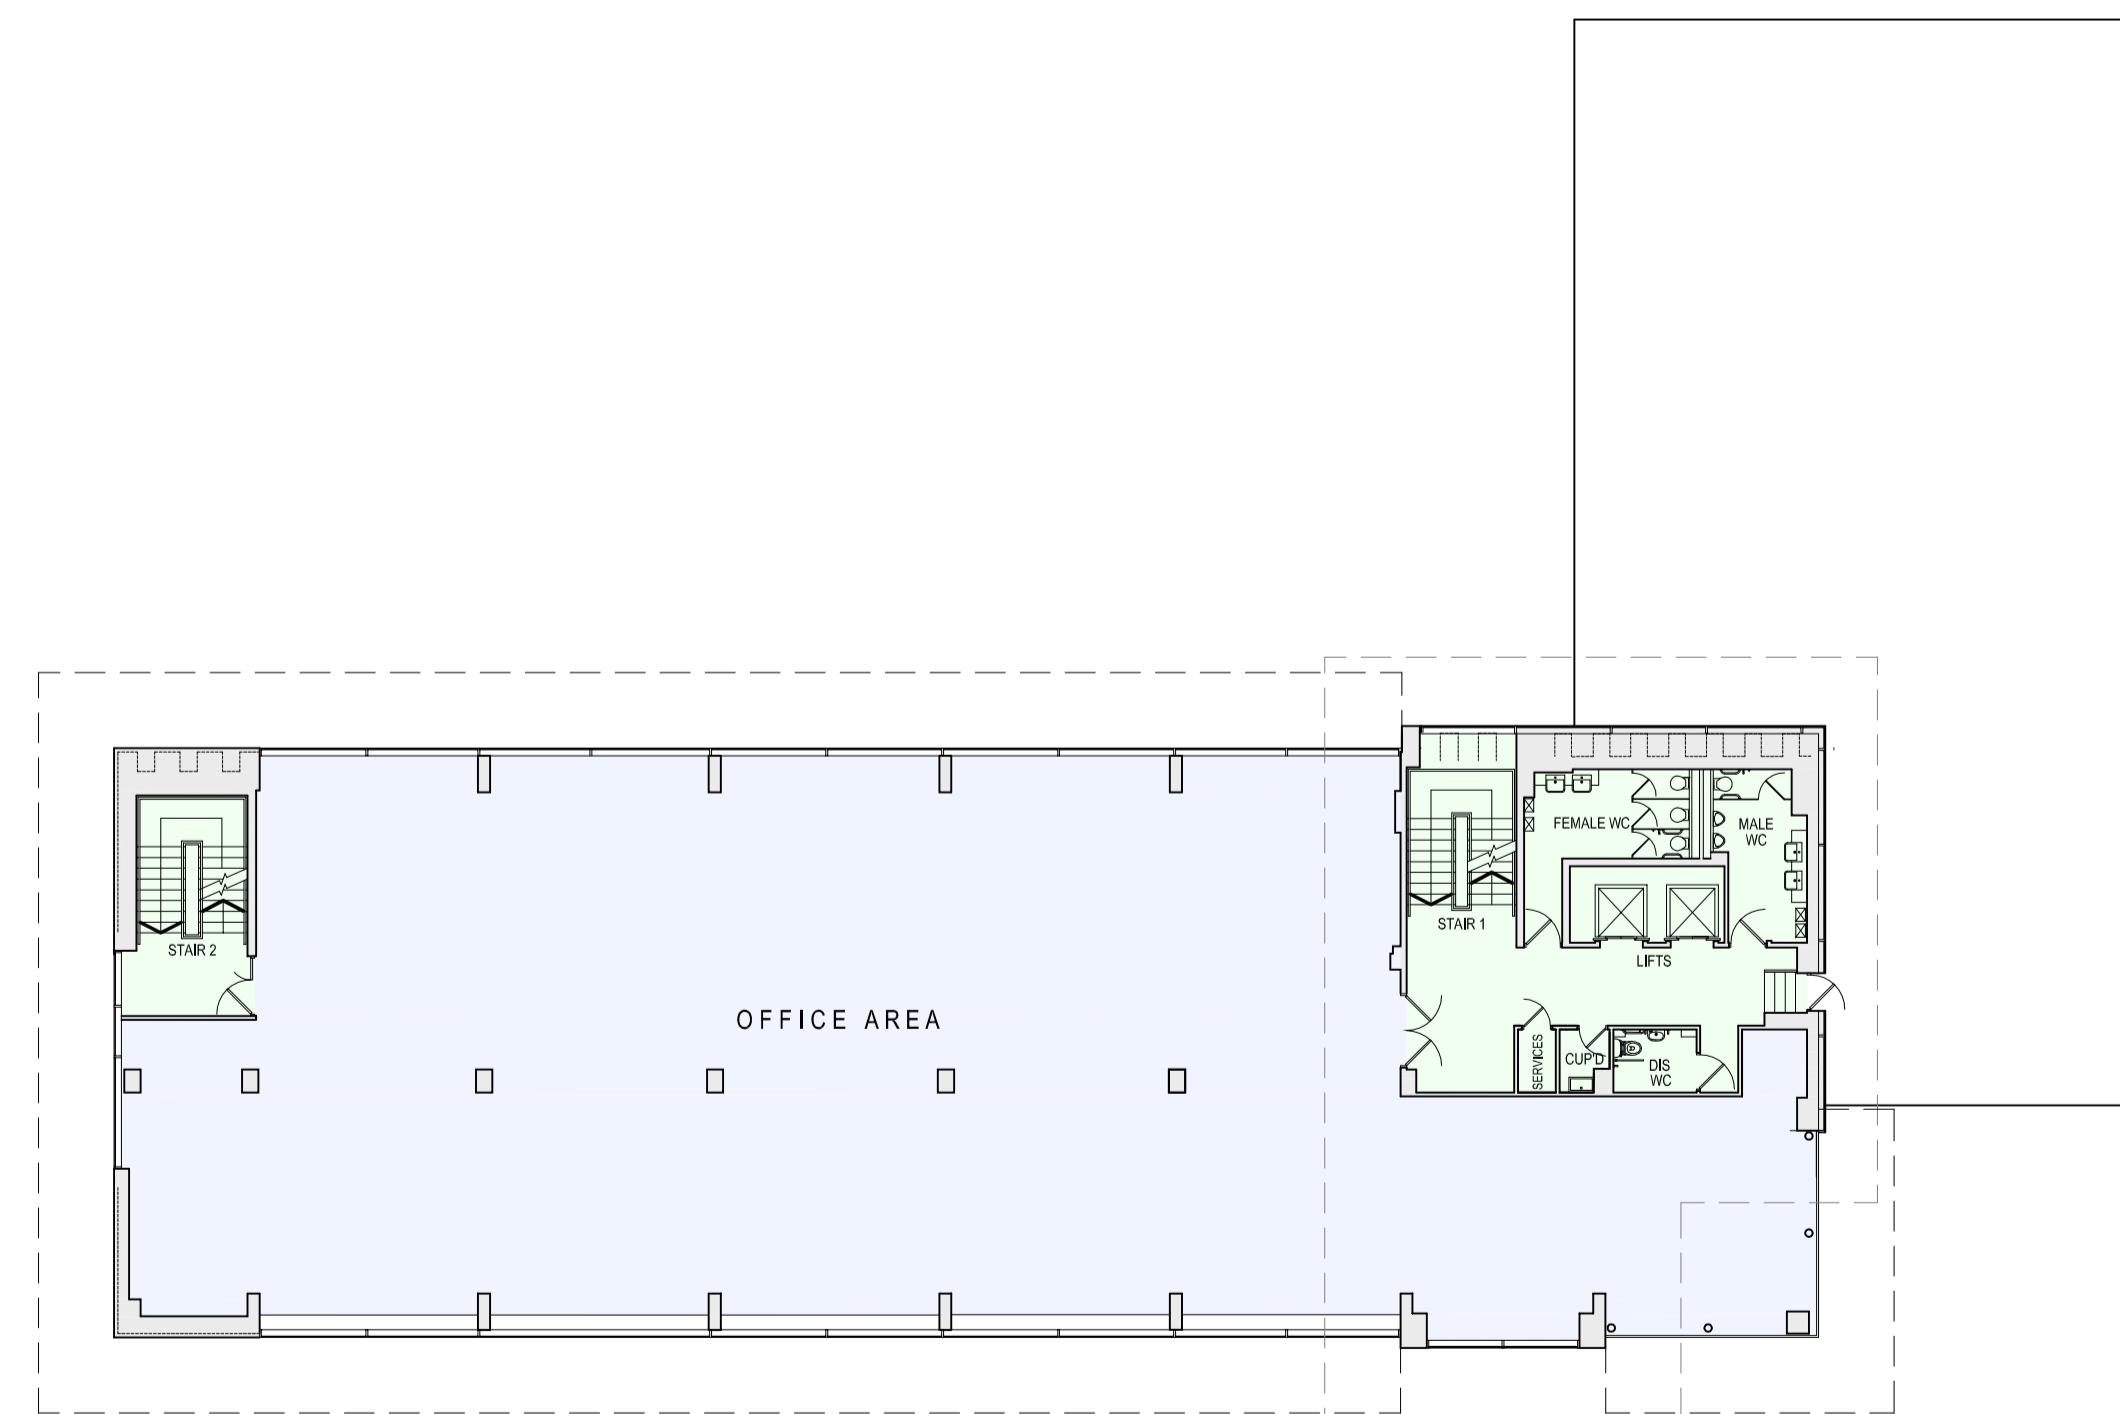

FOURTH FLOOR

REV:	DATE:	DESCRIPTION:	DR:	CHK:
A	23-08-07	CORE AREA LAYOUTS AMENDED, GLAZING UPDATED AND CURTAINWALLING INDICATED TO STAR 1. PROJECTING WINDOW UNIT TO NORTH EAST ELEVATION INDICATED FLUSH.	DTW	-

DO NOT SCALE THESE DRAWINGS. USE WRITTEN DIMENSIONS ONLY. ALL DIMENSIONS TO BE CHECKED ON SITE PRIOR TO COMMENCEMENT OF WORK.

THIS DRAWING IS THE COPYRIGHT OF SIMPSON HILDER ASSOCIATES AND MAY NOT BE REPRODUCED, COPIED OR ALTERED IN ANY WAY WITHOUT WRITTEN AUTHORITY.



SIMPSON HILDER ASSOCIATES LIMITED

67A HIGH STREET
LYNDHURST
HAMPSHIRE
SO43 7BE
T: +44 (0) 23 8028 3798
F: +44 (0) 23 8028 3688
E: sha@simpsonhilder.co.uk


www.simpsonhilder.co.uk

PROPOSED FLOOR PLANS

DRAWING STATUS: FOR INFORMATION

LINK HOUSE
WEST STREET
POOLE

DATE:	JUNE 2007	DRAWN BY:	DTW
SCALE @ A1:	1:200	CHECKED:	DATE CHECKED:
JOB NO.:	5407	DRAWING NO.:	105
		REVISION:	A

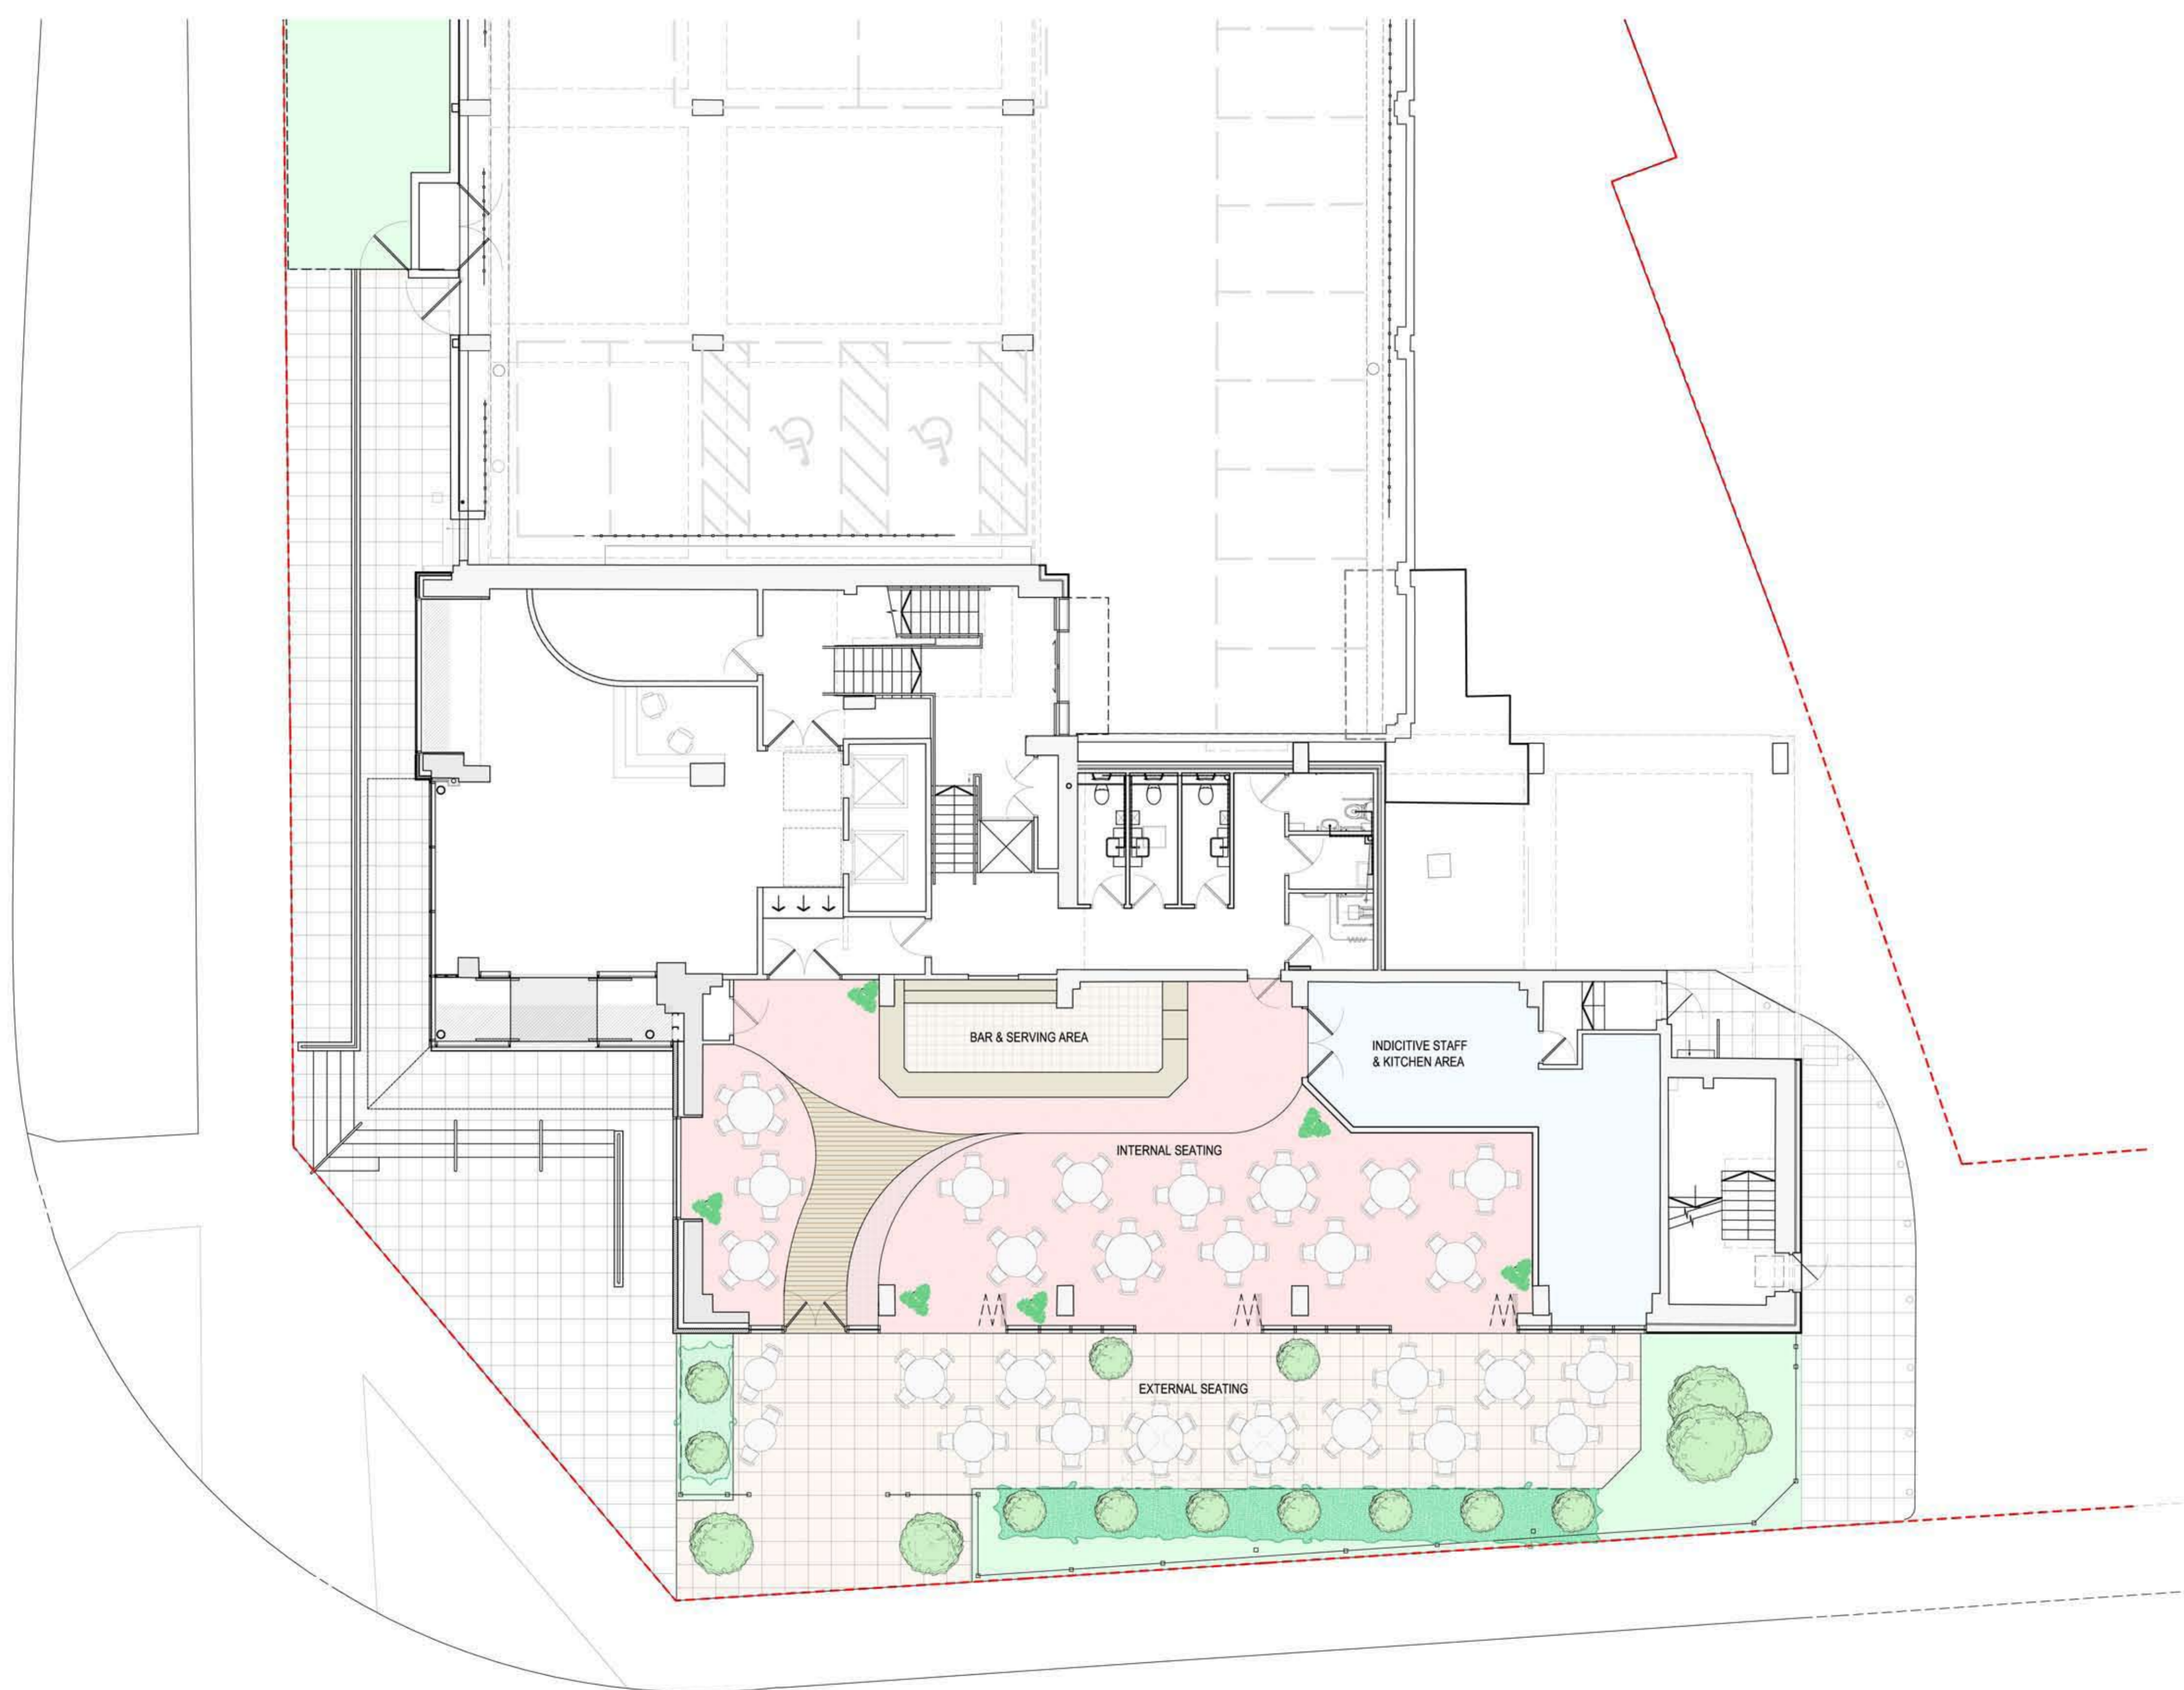

REV:	DATE:	DESCRIPTION:	DR	CHK

DO NOT SCALE THESE DRAWINGS. USE WRITTEN DIMENSIONS ONLY. ALL DIMENSIONS TO BE CHECKED ON SITE PRIOR TO COMMENCEMENT OF WORK.
 THIS DRAWING IS THE COPYRIGHT OF SIMPSON HILDER ASSOCIATES AND MAY NOT BE REPRODUCED, COPIED OR ALTERED IN ANY WAY WITHOUT WRITTEN AUTHORITY.



SIMPSON HILDER
ASSOCIATES LIMITED

67A HIGH STREET
LYNDHURST
HAMPSHIRE
SO43 7BE
T: +44 (0) 23 8028 3798
F: +44 (0) 23 8028 3688
E: sha@simpsonhilder.co.uk

www.simpsonhilder.co.uk

CAFE BAR PROPOSAL FLOOR PLAN

DRAWING STATUS: CONSTRUCTION ISSUE

LINK HOUSE WEST STREET POOLE

DATE: JULY 2008	DRAWN BY: KT/CR	CHECKED:	DATE CHECKED:
SCALE 1:100	DRAWING NO. 5407	REVISION:	413